




HEATTECH

HORIZONTAL INSTALLATION

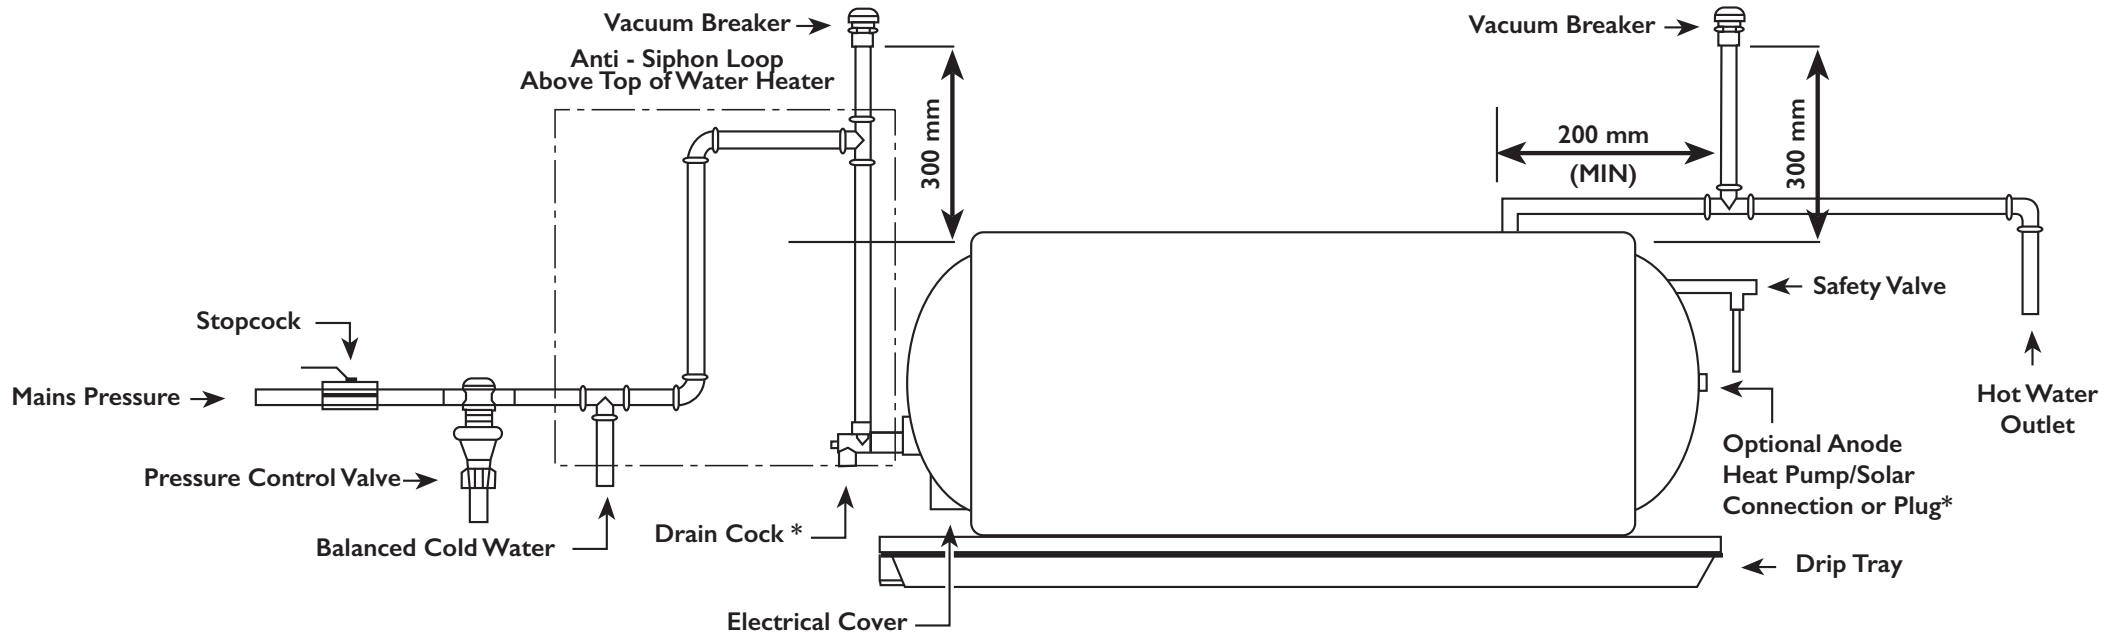



HEATTECH
VERTICAL INSTALLATION

